




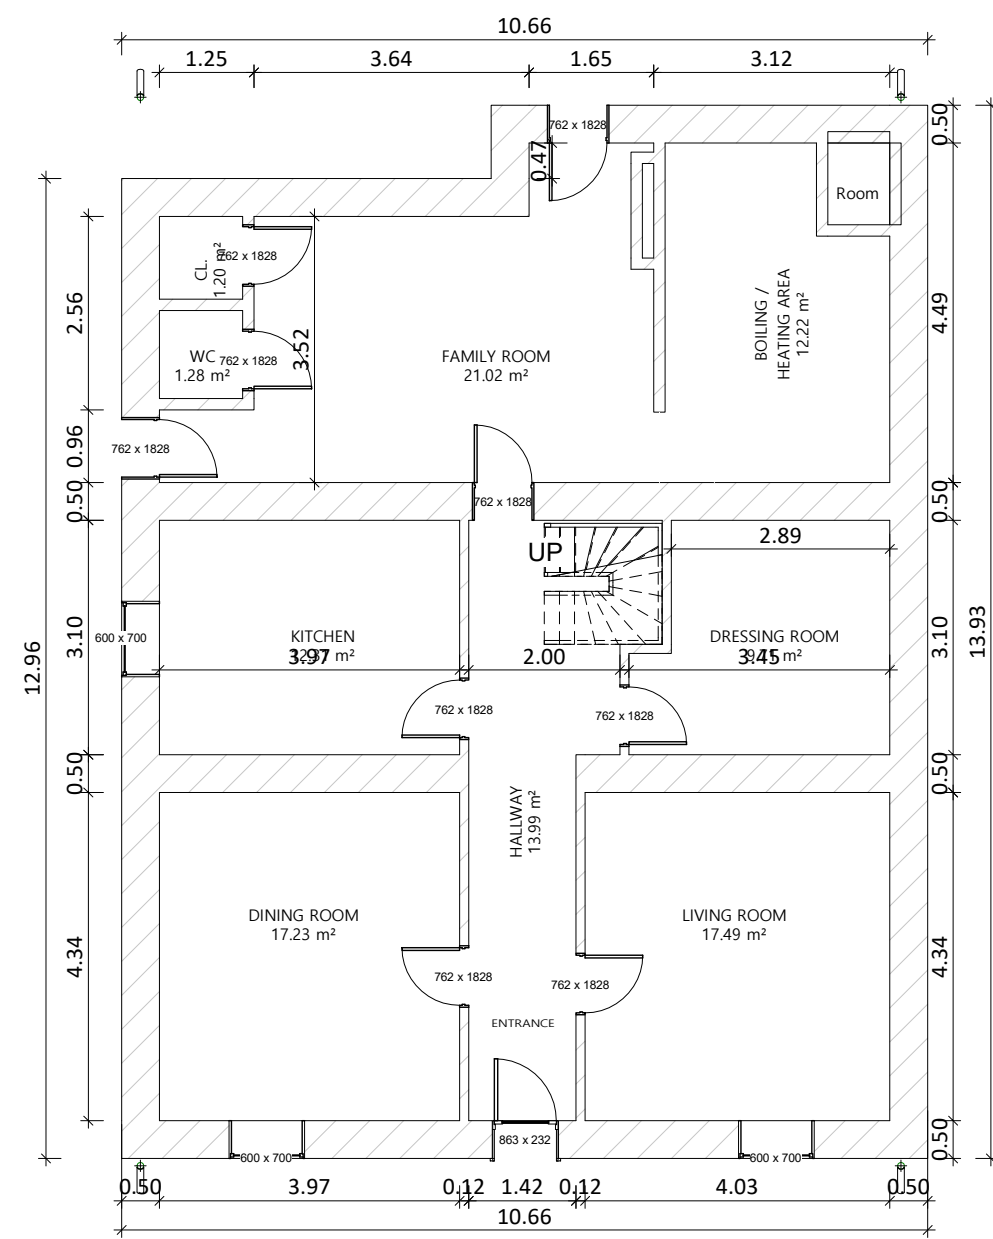


EXISTING GROUND FLOOR PLAN  
1 : 100 @A1; 1:200 @A3

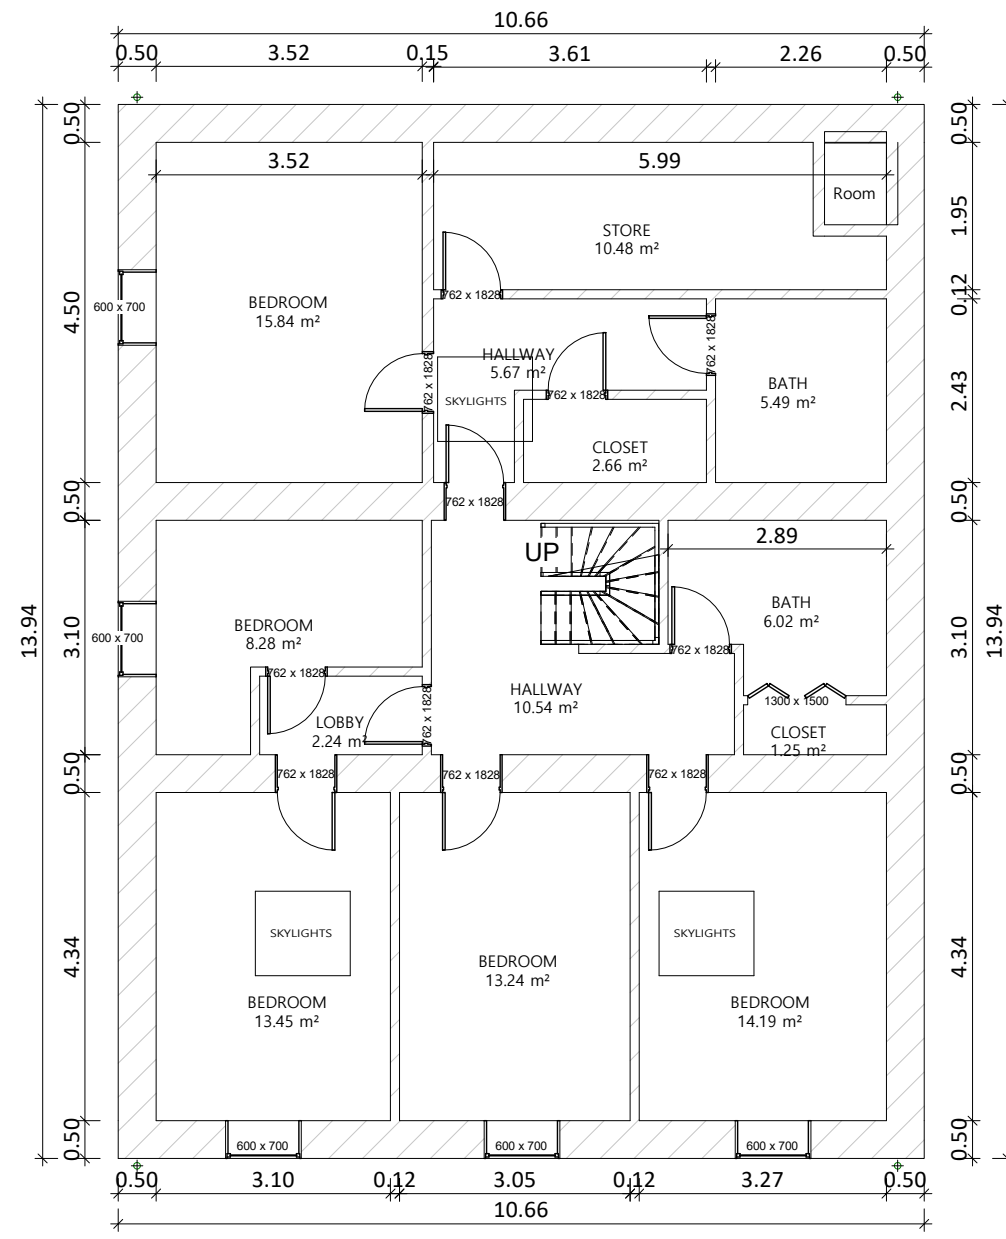


EXISTING FIRST FLOOR  
1 : 100 @A1; 1:200 @A3

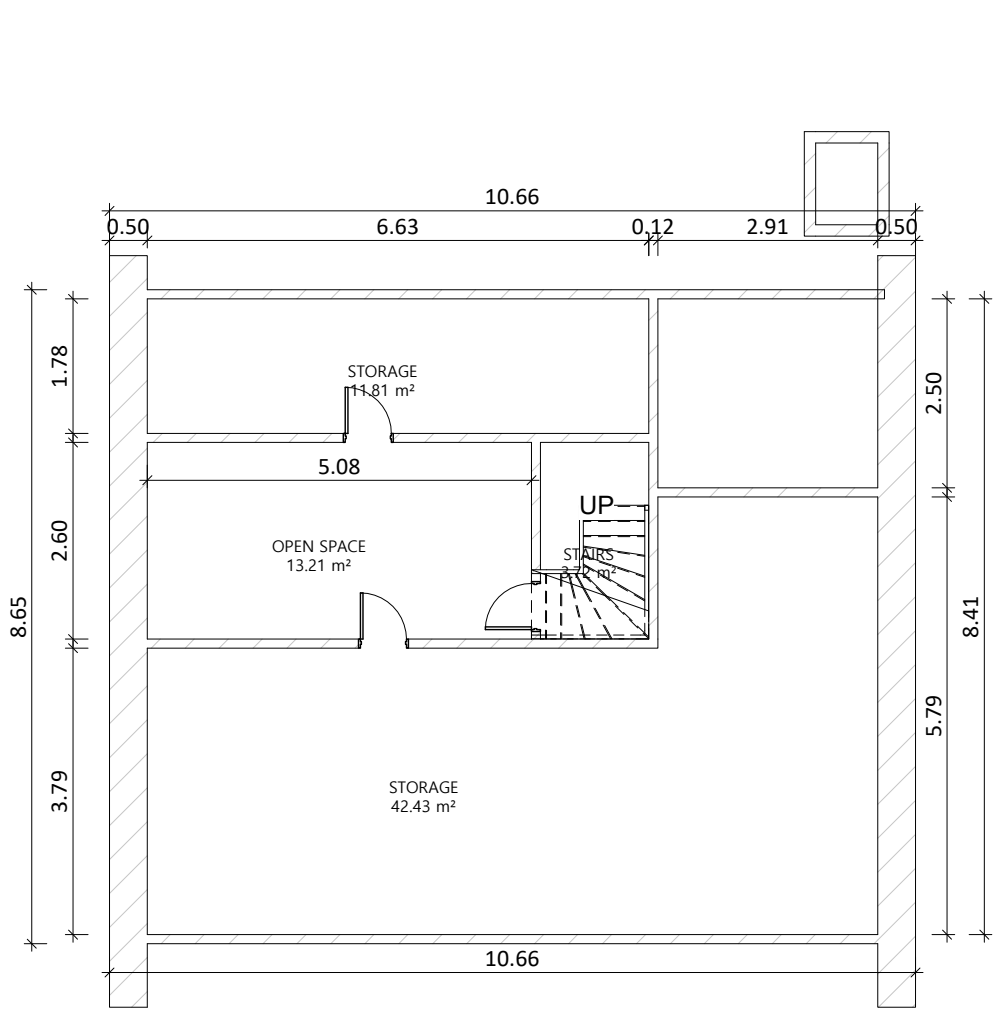


EXISTING LOFT SPACE  
1 : 100 @A1; 1:200 @A3

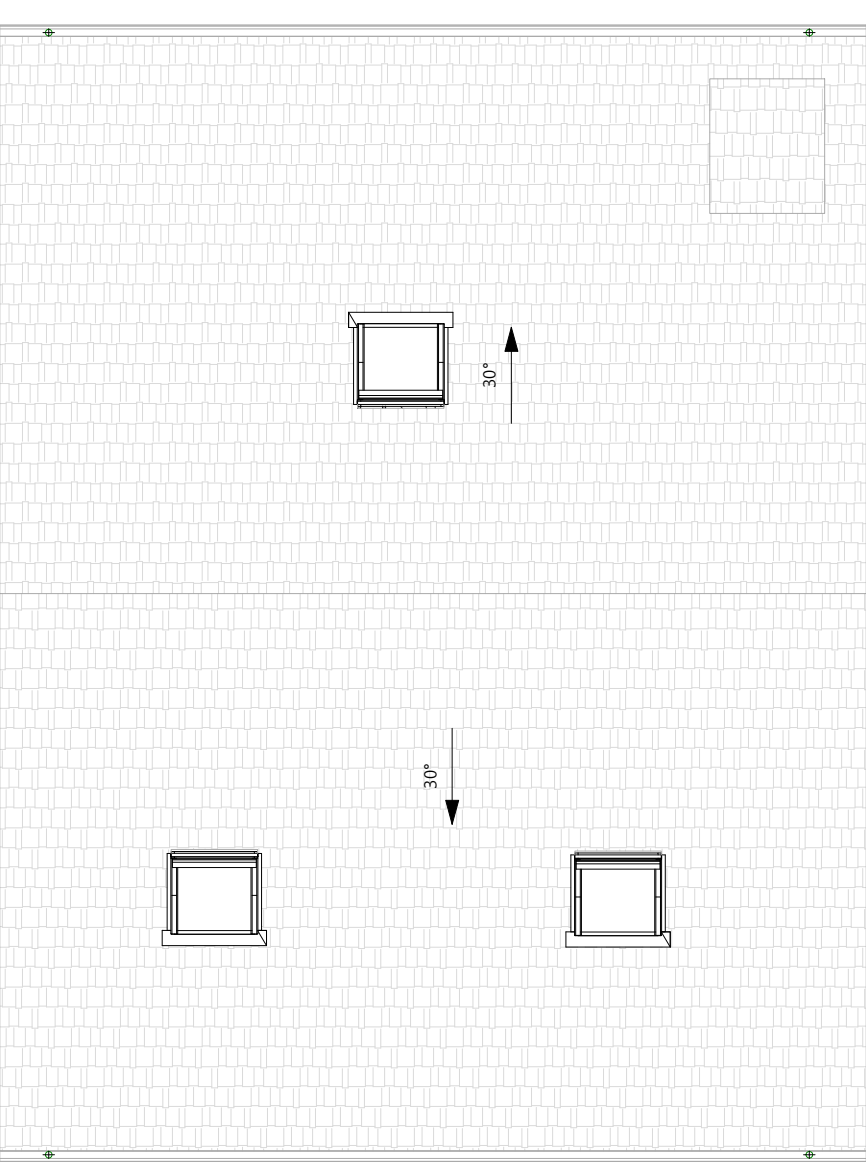


EXISTING ROOF PLAN  
1:100 @A1; 1:200 @A3

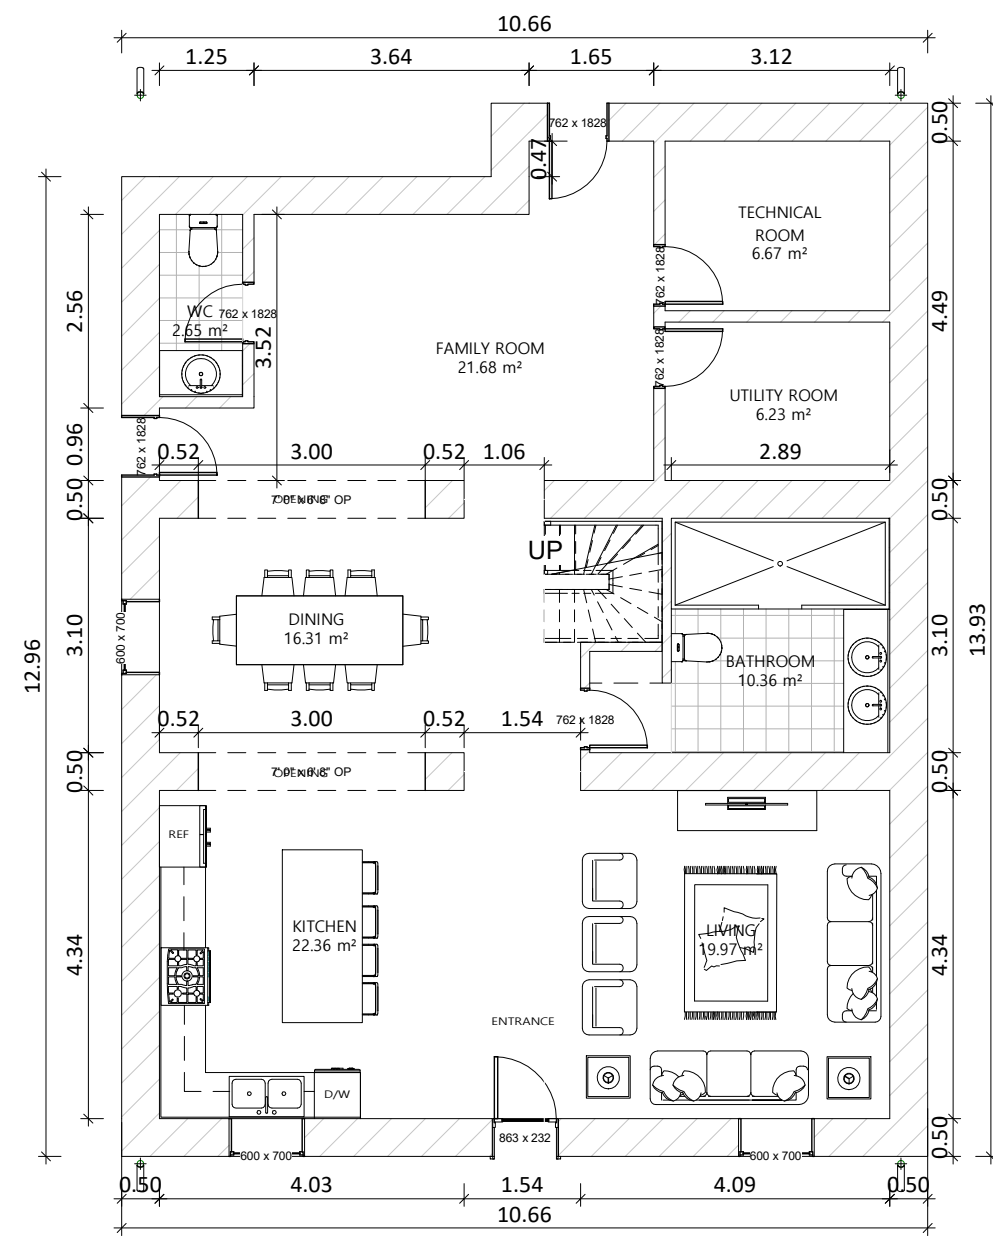


PROPOSED GROUND FLOOR  
1 : 100 @A1; 1:200 @A3

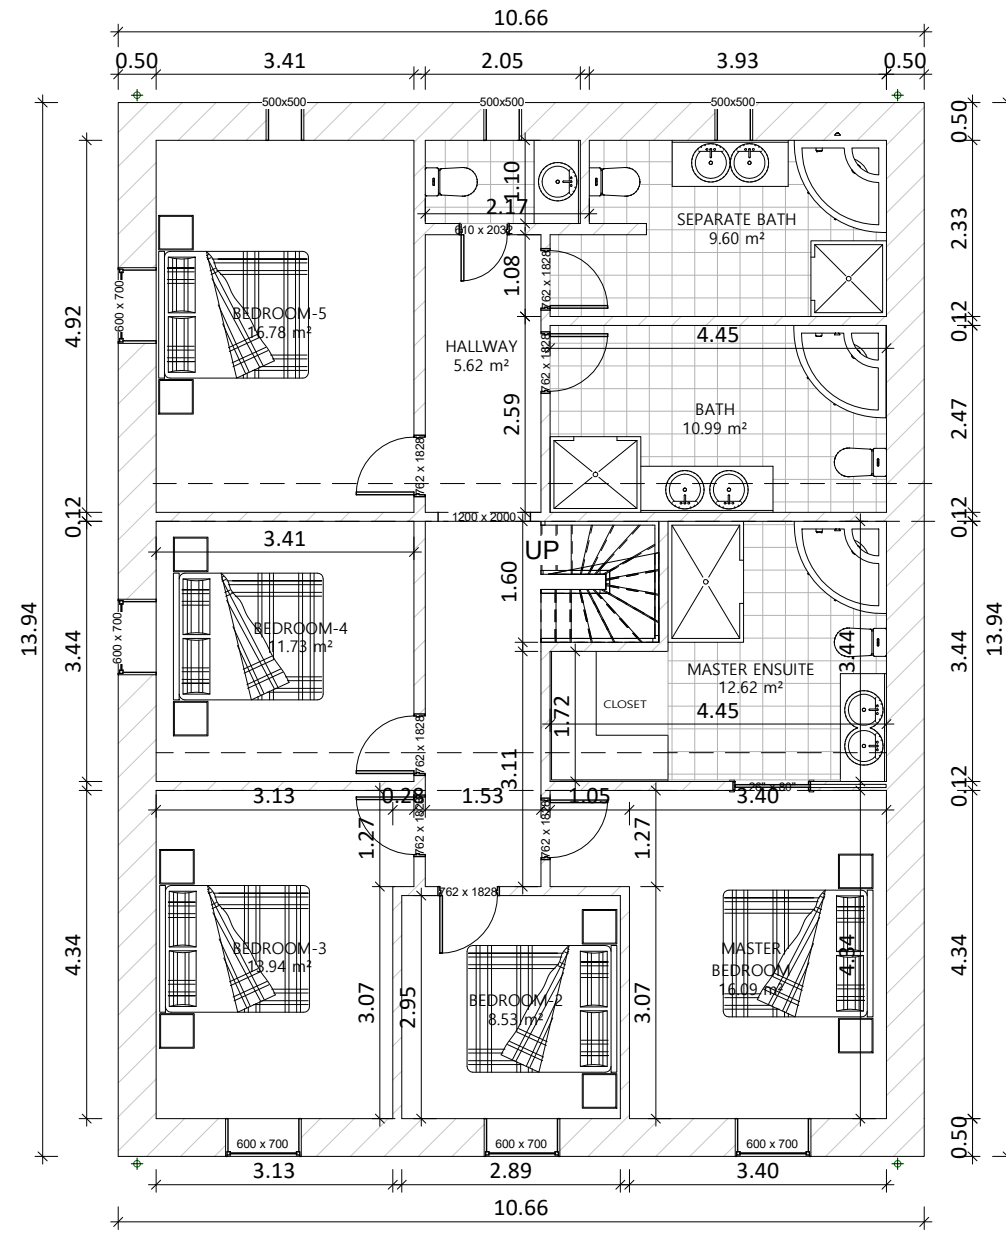

PROPOSED FIRST FLOOR PLAN  
1 : 100 @A1; 1:200 @A3

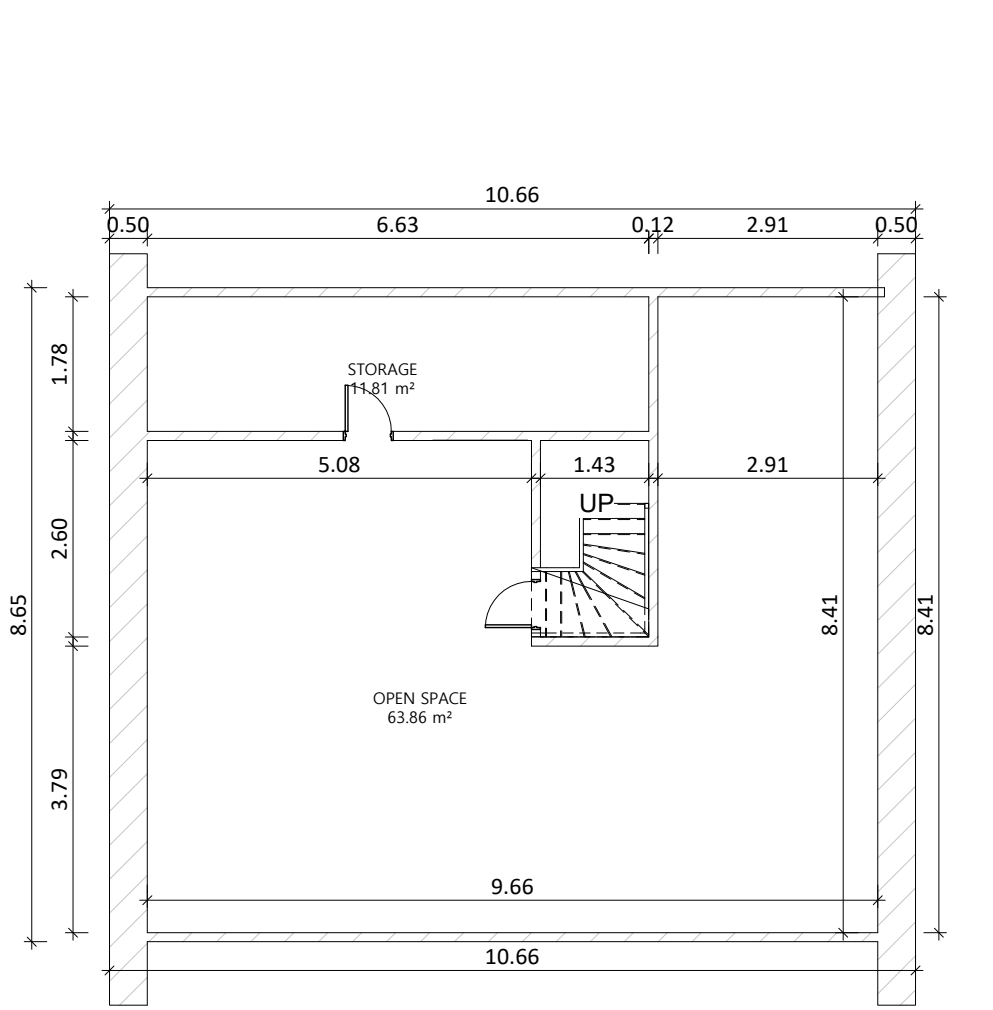

PROPOSED LOFT SPACE  
1 : 100 @A1; 1:200 @A3

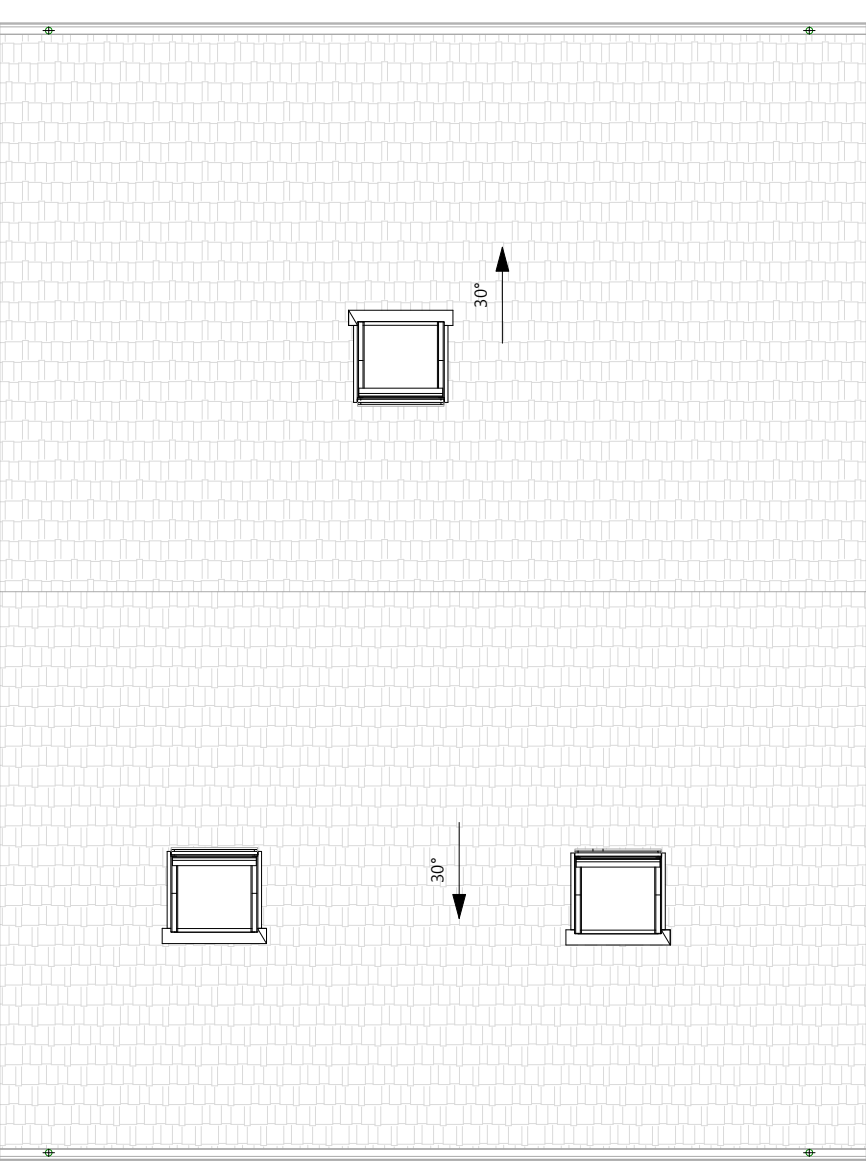

PROPOSED ROOF PLAN  
1 : 100 @A1; 1:200 @A3

4 Rue de l'Alzette, 5812 Hesperange, LU - GROUND FLOOR AND FIRST FLOOR RENOVATION


Date: 22-May-2025

Prepared for MR, NUNO OLIVEIRA


Drawing EXISTING AND PROPOSED PLANS

Scale: 1 : 100 (A1)


A1-01 Issue A

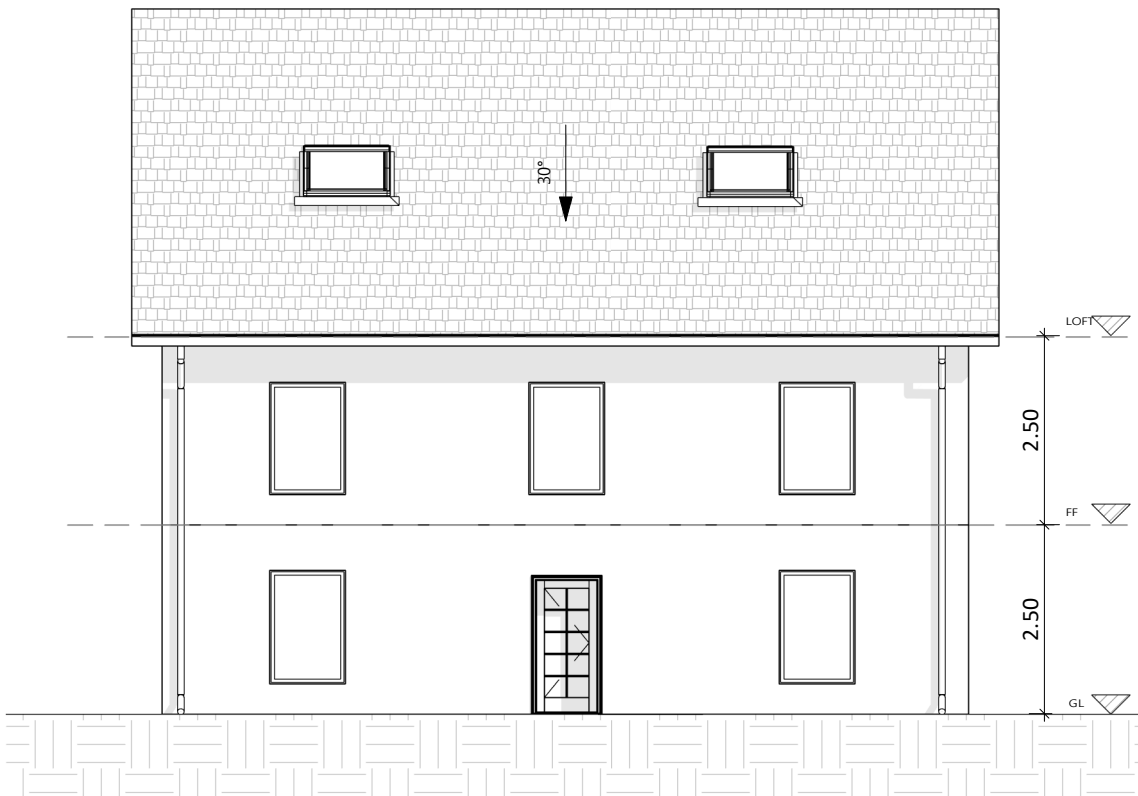


EX-FRONT ELEVATION  
1 : 100 @A1; 1:200 @A3

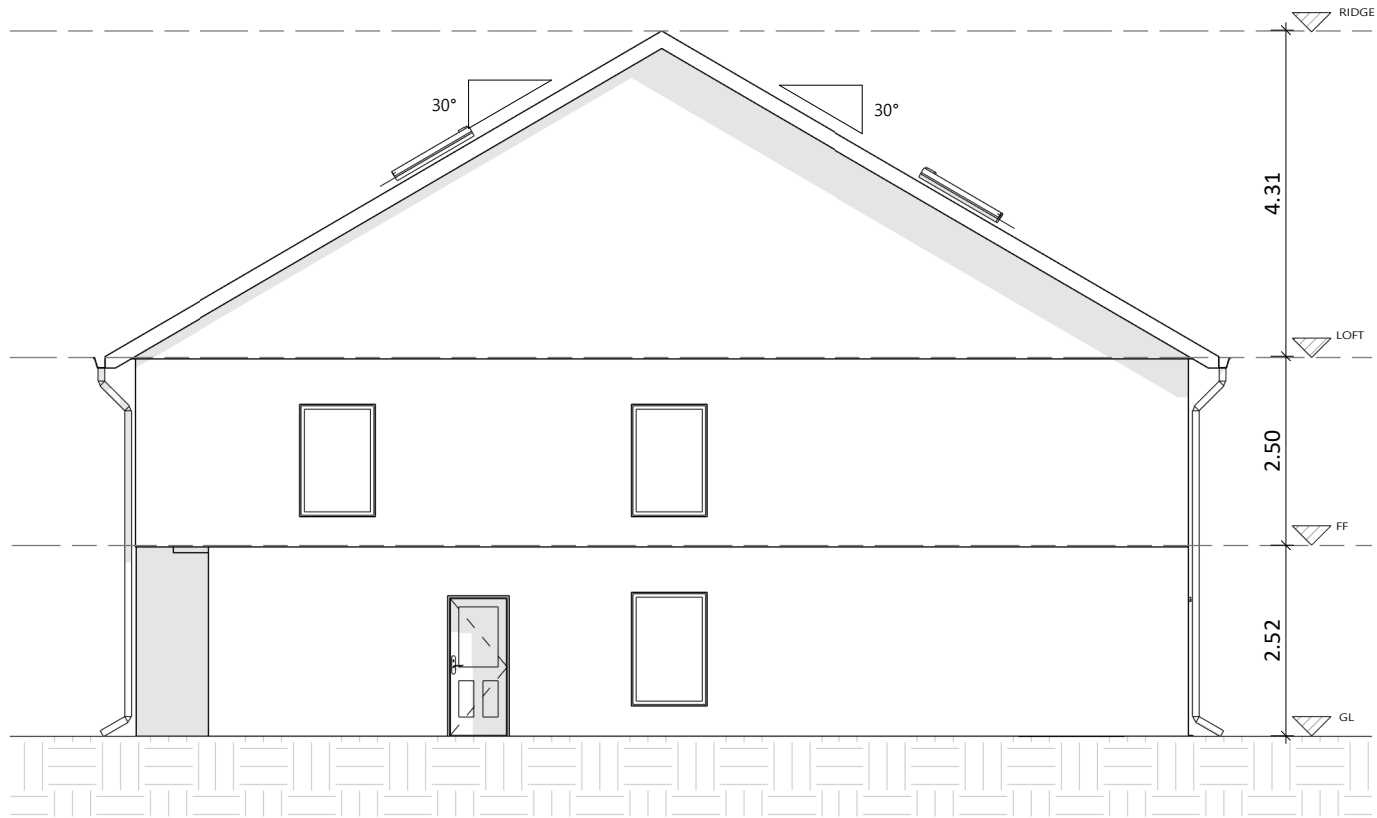


EX-LEFT ELEVATION  
1 : 100 @A1; 1:200 @A3

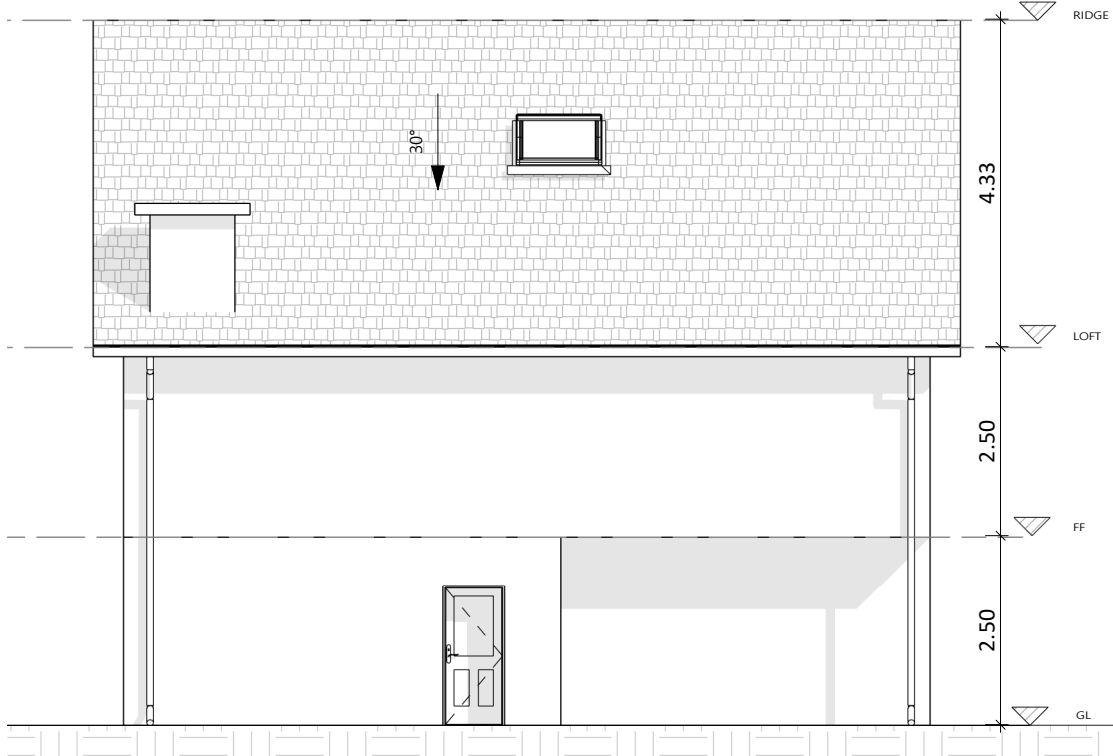


PR-REAR ELEVATION  
1 : 100 @A1; 1:200 @A3

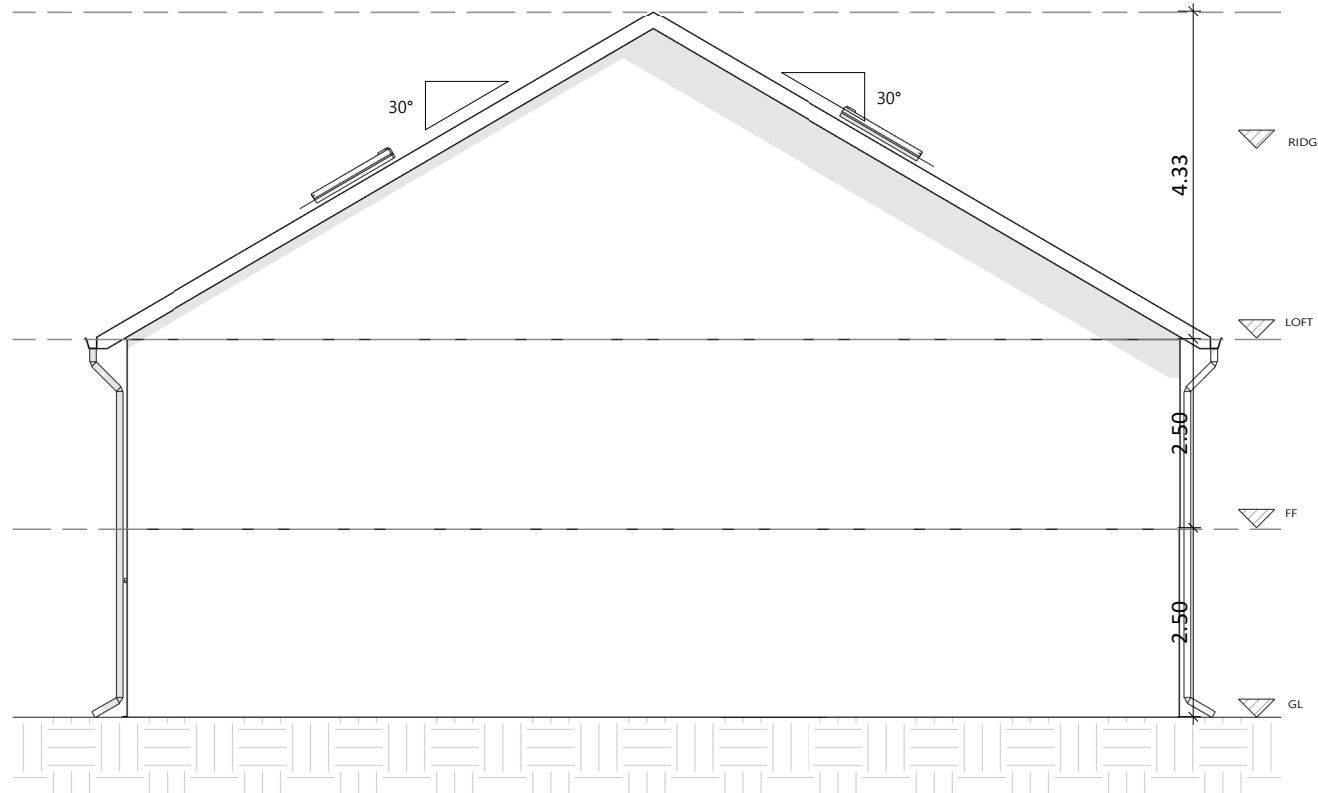


EX-RIGHT ELEVATION  
1 : 100 @A1; 1:200 @A3

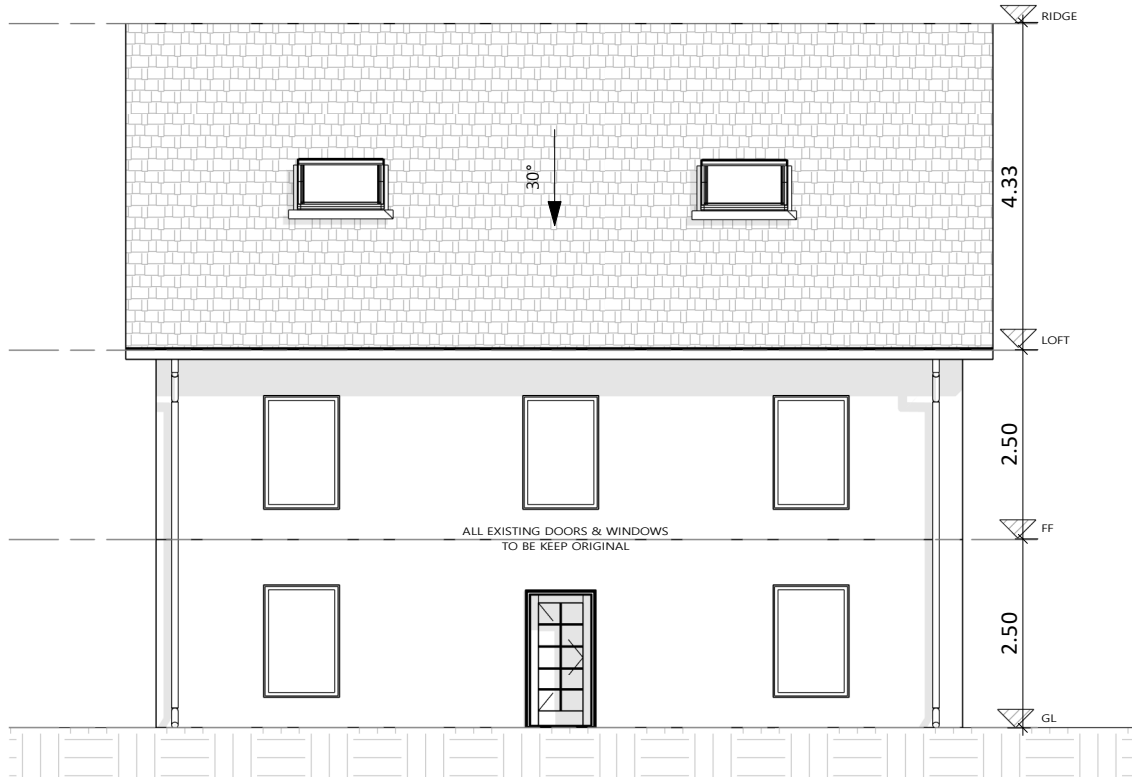


PR-FRONT ELEVATION  
1 : 100 @A1; 1:200 @A3

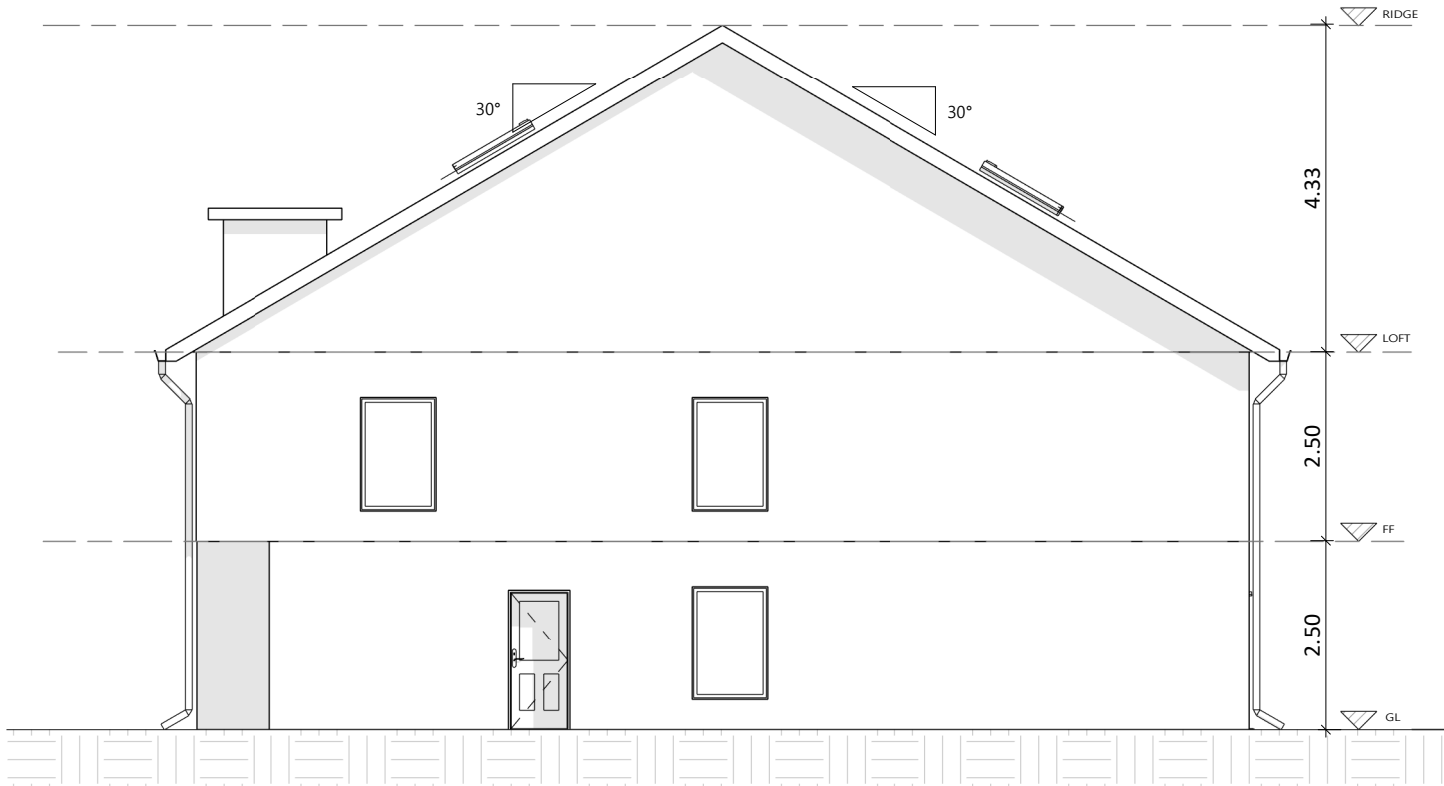

PR-LEFT ELEVATION  
1 : 100 @A1; 1:200 @A3

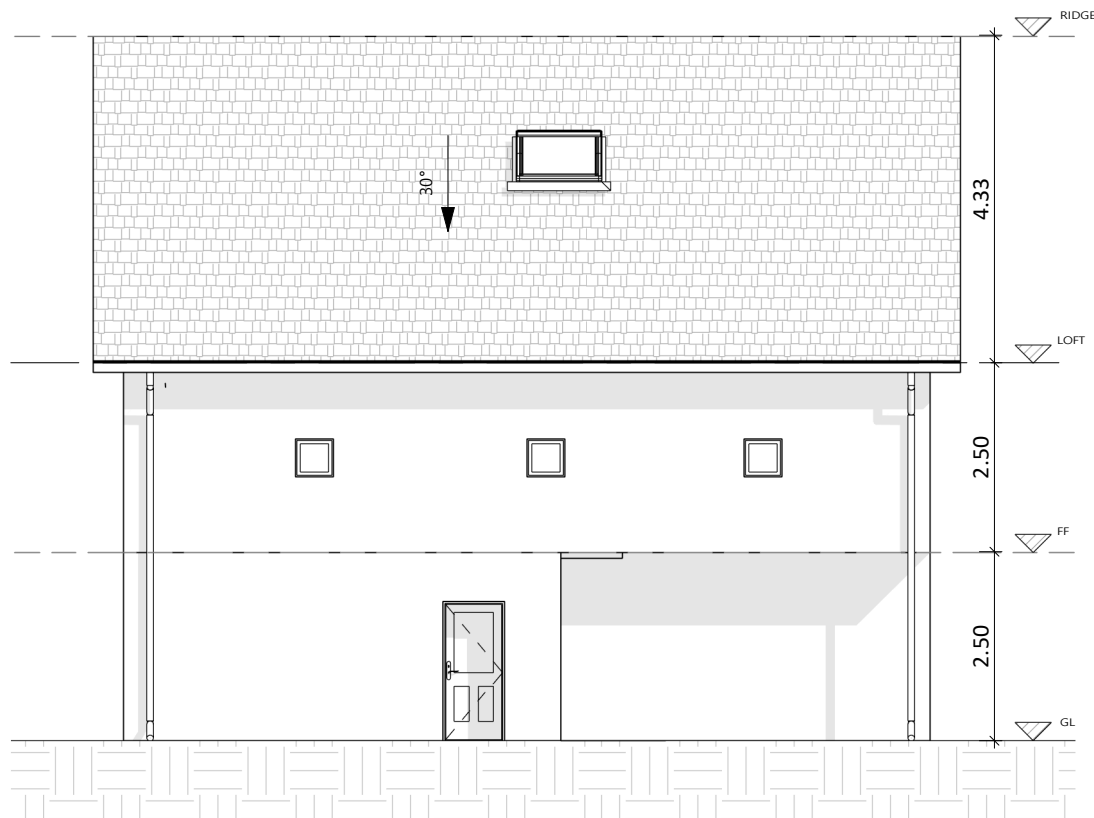

EX-REAR ELEVATION  
1 : 100 @A1; 1:200 @A3

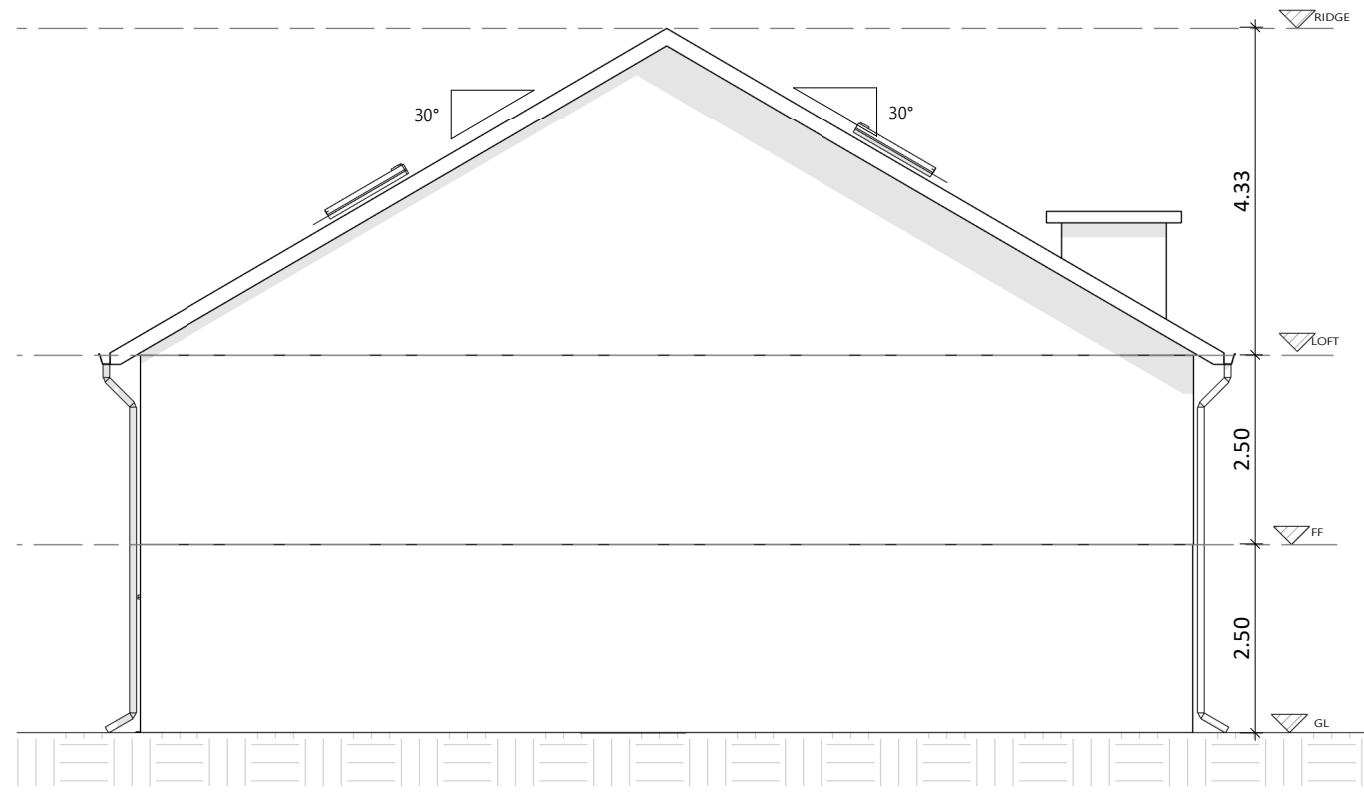


PR- RIGHT ELEVATION  
1 : 100 @A1; 1:200 @A3

4 Rue de l'Alzette, 5812 Hesperange, LU - GROUND FLOOR AND FIRST FLOOR RENOVATION



architecture | planning | property  
sumailpinu@gmail.com

GRC Design Ltd is the owner of the copyright subsisting in these drawings, plans, designs and specifications. They must not be used, reproduced or copied, in whole or in part, nor may the information, ideas and concepts therein contained (which are confidential to GRC Design Ltd) be disclosed to any person without the prior written consent of that company

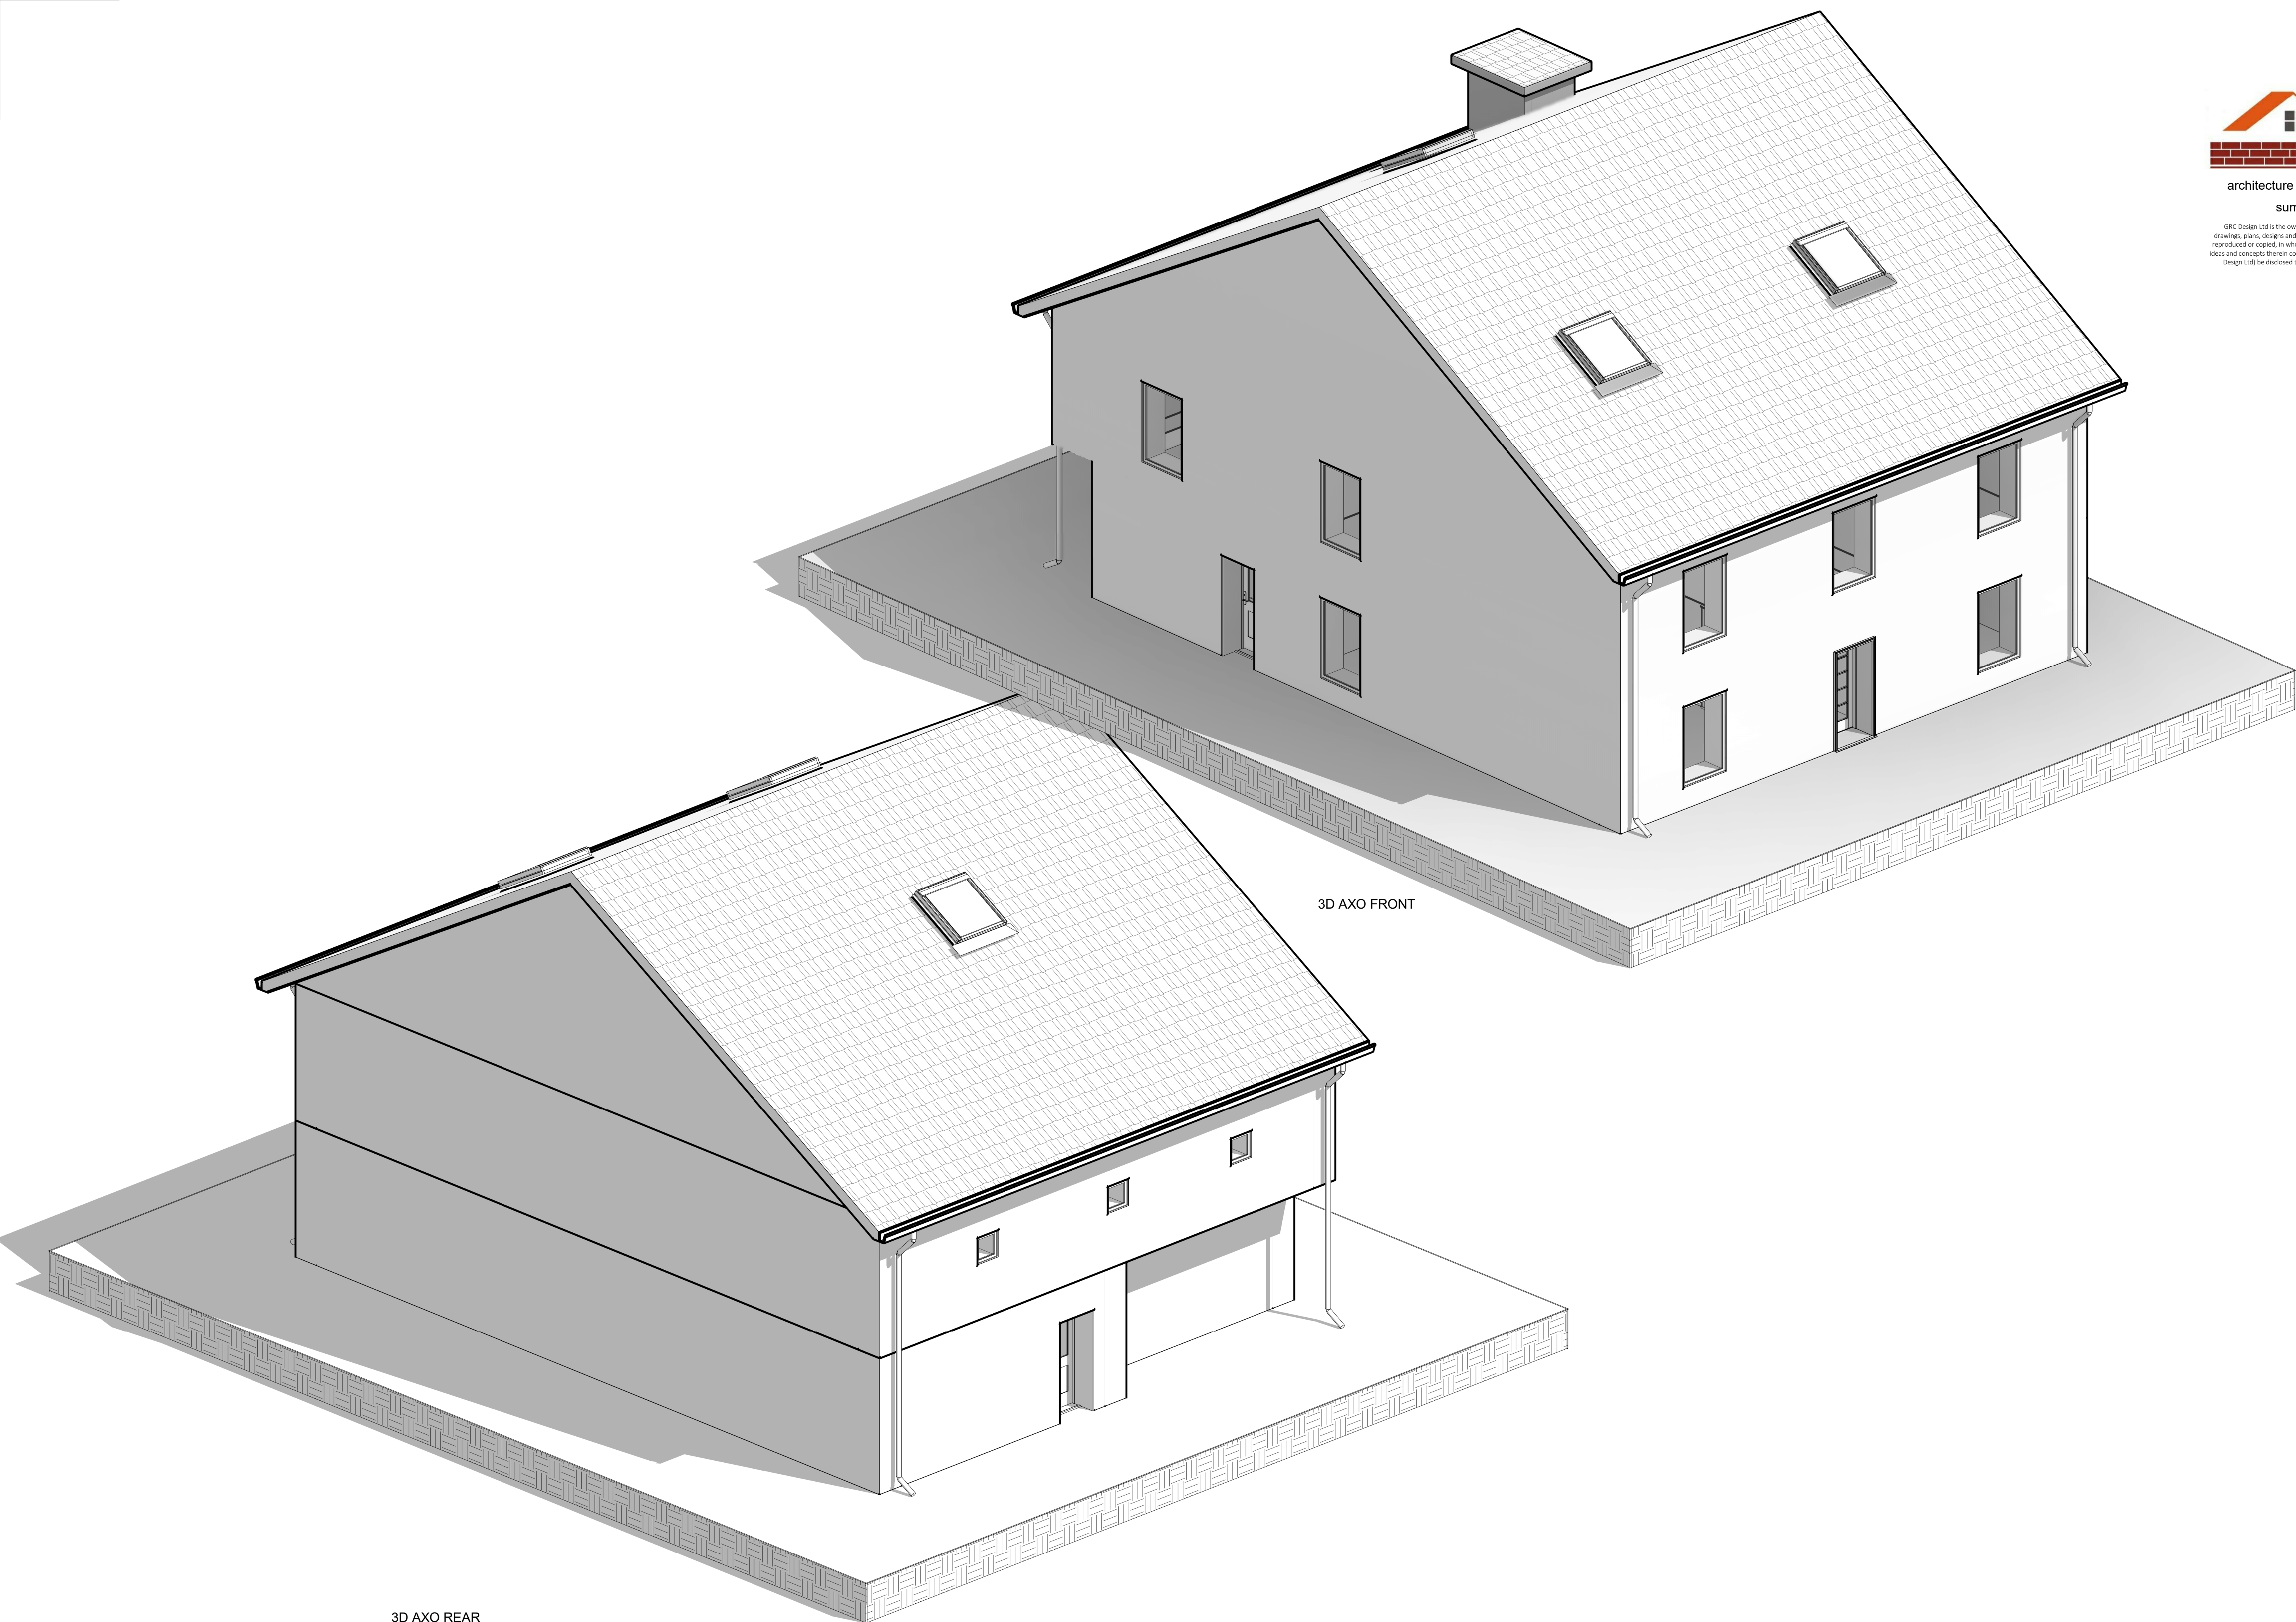

4 Rue de l'Alzette, 5812 Hesperange, LU - GROUND FLOOR AND FIRST FLOOR RENOVATION

|                   |                                |                              |             |       |         |
|-------------------|--------------------------------|------------------------------|-------------|-------|---------|
| Date: 22-May-2025 | Prepared for MR, NUNO OLIVEIRA | Drawing 3D AXONOMETRIC VIEWS | Scale: (A1) | A1-03 | Issue A |
|-------------------|--------------------------------|------------------------------|-------------|-------|---------|